


**19' X 24' - RECREATIONAL POND KIT
(BLOCK WALL)**

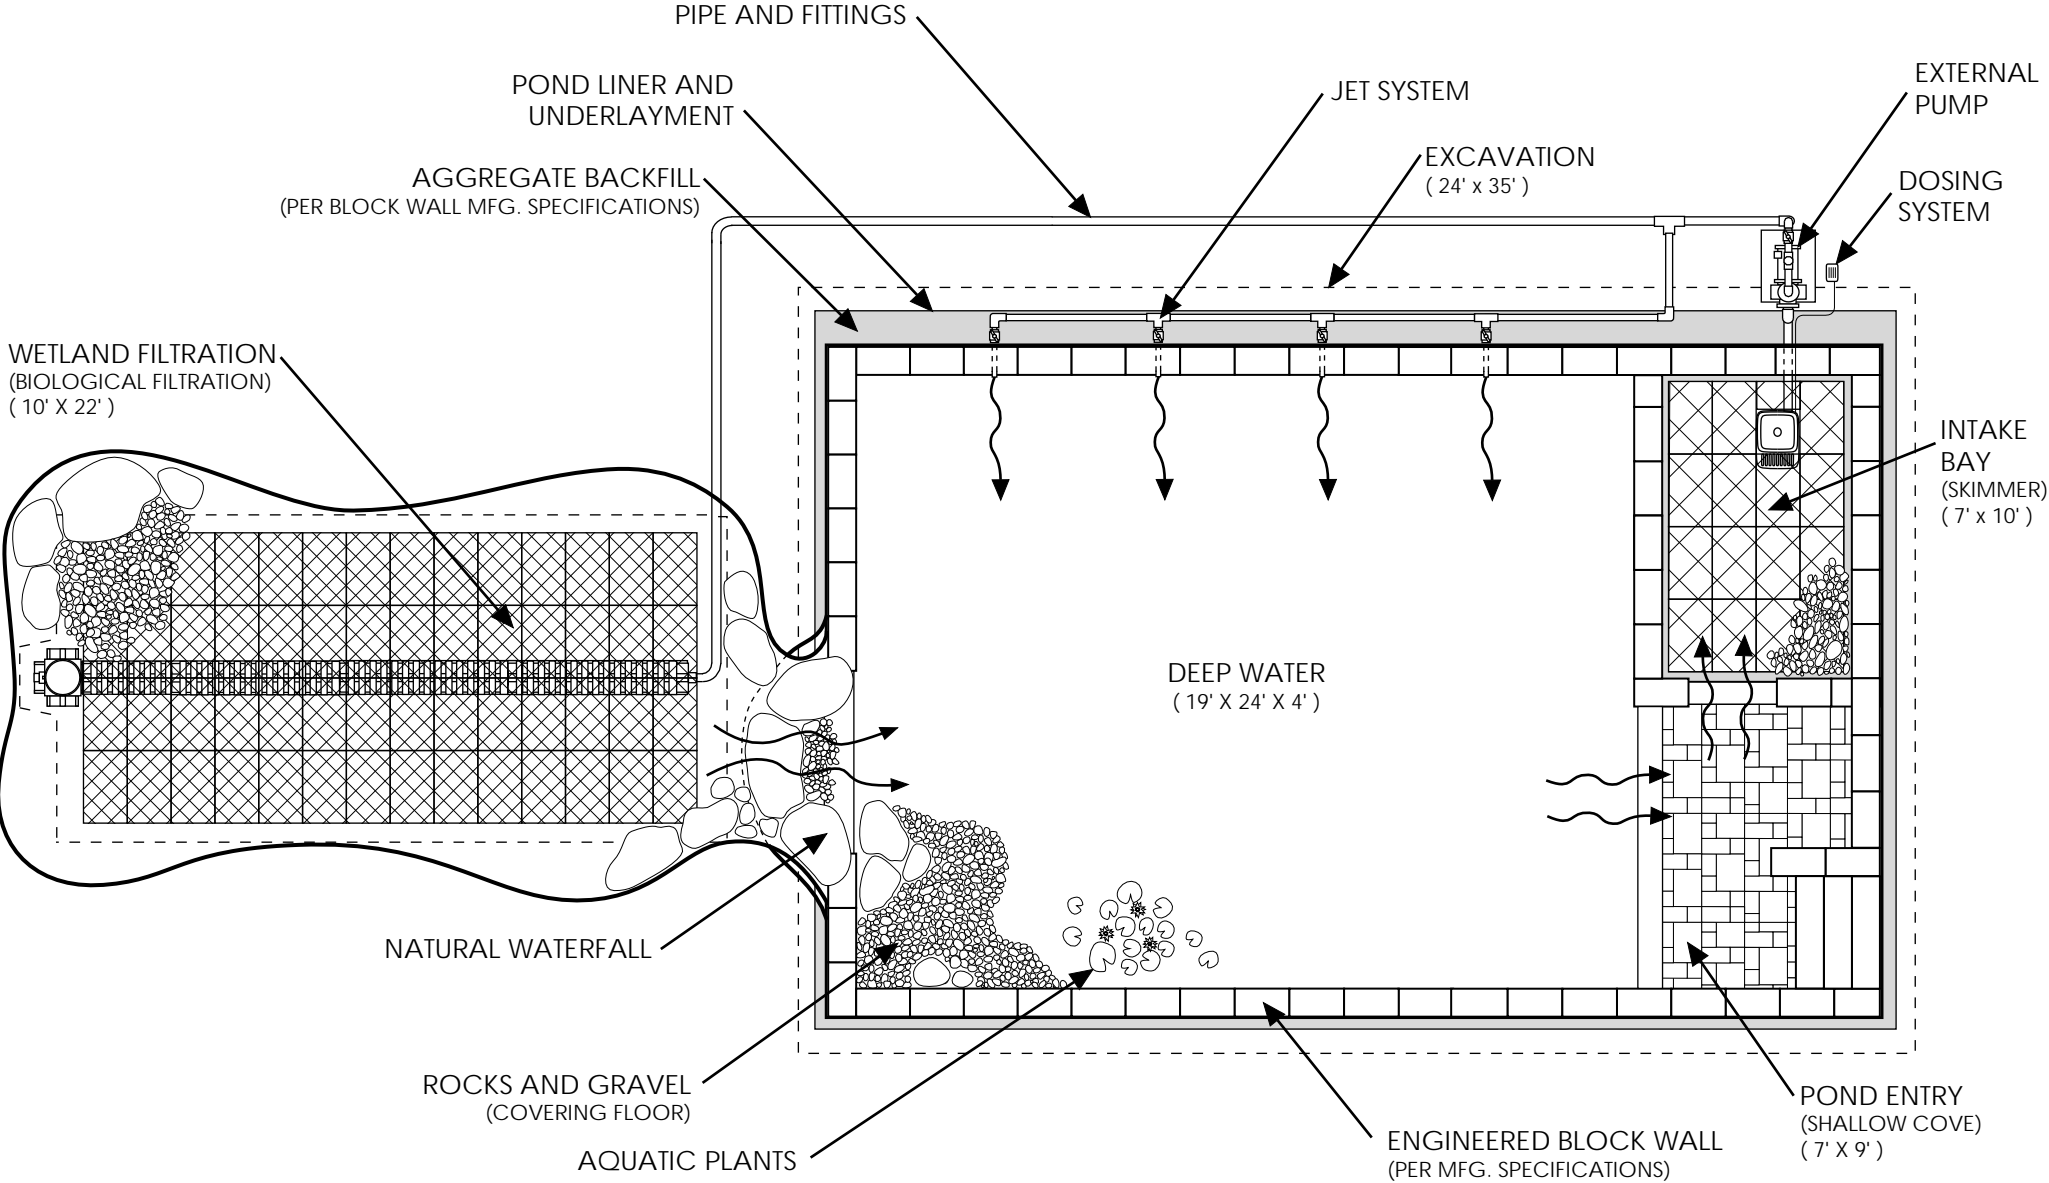

PLAN VIEW LAYOUT



TITLE: L 00029-051723-RP-R1			DRAWN BY: TA		
DWG.: 19' X 24' RECREATIONAL POND KIT LAYOUT			DRAWN DATE: 05/17/23		
PART NUMBER: L 00029			REVISION: R1		
SCALE: N/A	SIZE A	SHEET 1 OF 1	REVISION DATE: NA		

NOTES

1. THIS DRAWING IS FOR ARCHITECTS, ENGINEERS, CONTRACTORS, CONSULTANTS AND DESIGN PROFESSIONALS FOR PLANNING ONLY
2. INSTALLATION TO BE COMPLETED IN ACCORDANCE WITH
 - AQUASCAPE KIT SPECIFICATIONS
 - BLOCK WALL MANUFACTURE GUIDELINES
 - ALL LOCAL CODES AND ORDINANCES
3. DO NOT SCALE DRAWING
4. ALL INFORMATION CONTAINED HEREIN WAS CURRENT AT THE TIME OF CREATION BUT MUST BE VERIFIED BY AQUASCAPE TO BE ACCURATE AT THE TIME OF USE